


**P.U.Z.**

**ELABORARE PUZ-ZONA ACTIVITATI  
PISCICOLE, CAZARE, SERVICII, AGREMENT,  
SPORT SI REALIZARE ACCES (CF. 441953;  
top 441953)**

**PROPRIETATE ASUPRA TERENURILOR**



- LEGENDA**
- TERENURI PROPRIETATE PUBLICA DE INTERES LOCAL
  - TERENURI PROPRIETATE PRIVATA A PERSOANELOR FIZICE SAU JURIDICE
  - INTEREN PROPRIETATE PUBLICA DE INTERES NATIONAL / CANALE DE SECARE
  - LIMITA TEREN PROPUS A FI INTRODUS IN INTRAVILAN
  - LIMITA PROPRIETATE

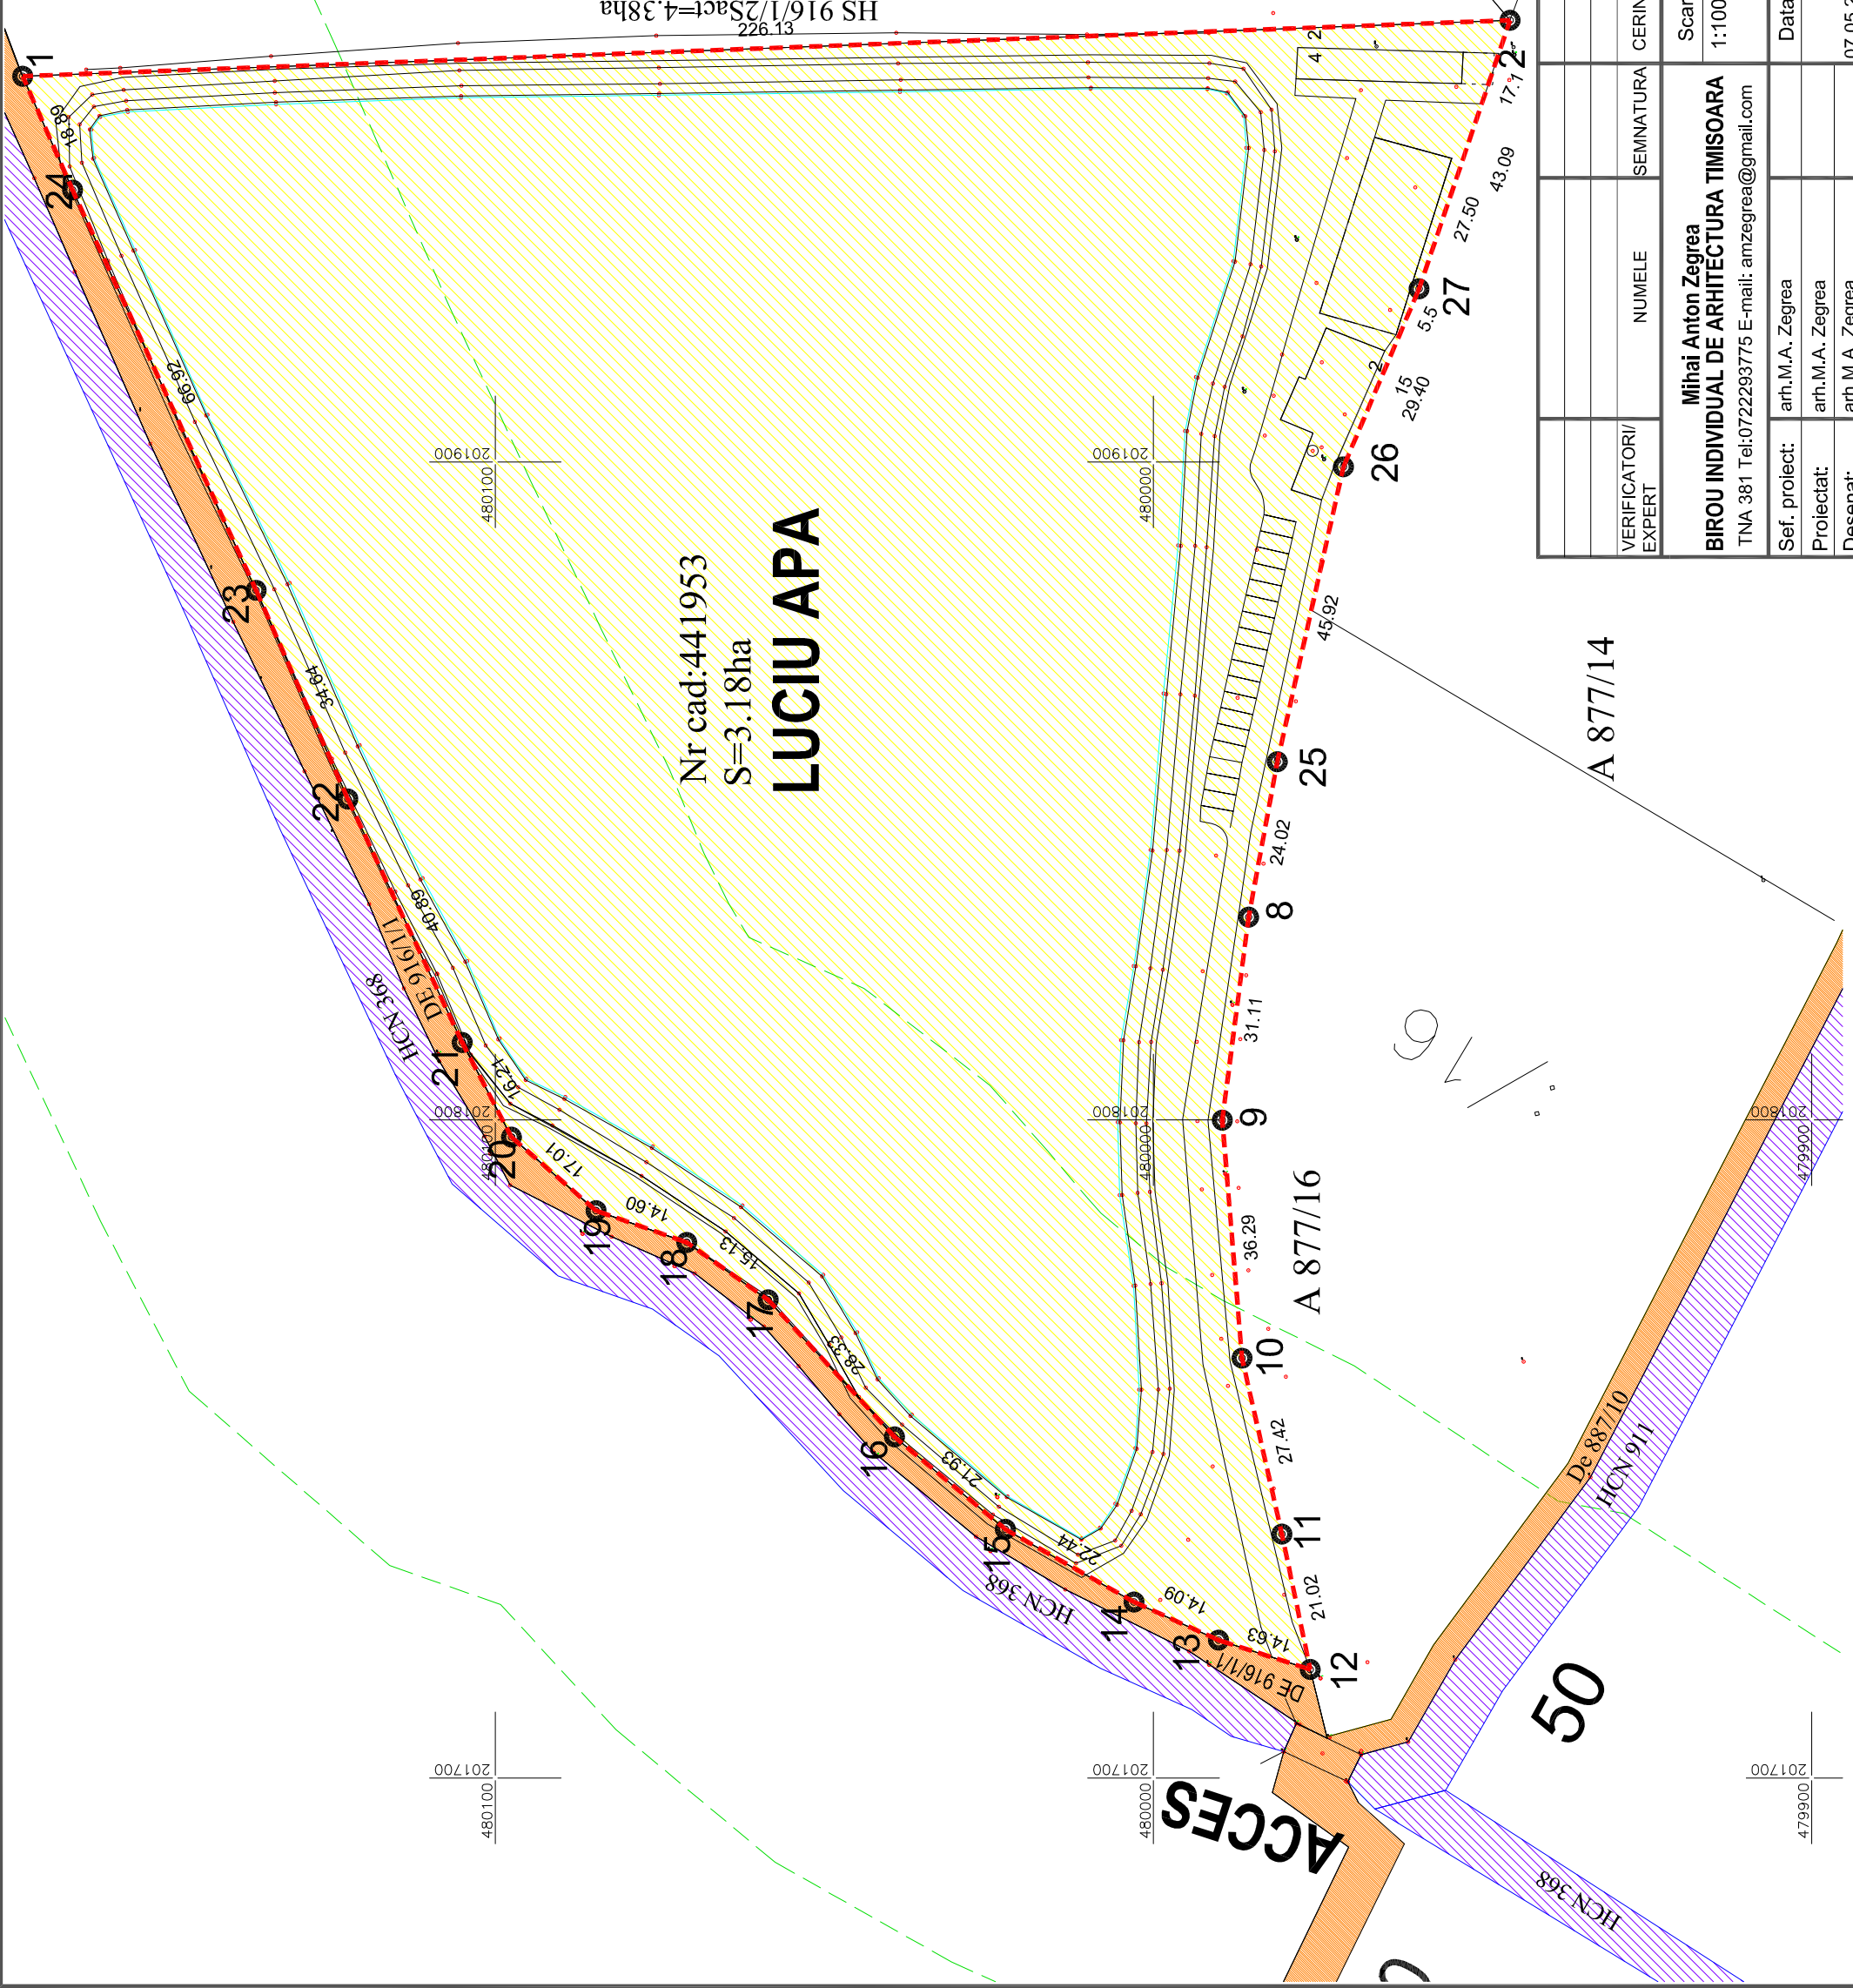

VERIFICATORI/ EXPERT	NUMELE	SEMNATURA	CERINTA	REFERAT/EXPERTIZA NR./DATA
	<b>Mihai Anton Zegrea</b>		Scara: 1:1000	BENEFICIAR <b>S.C. VALCROFT S.R.L.</b> AMPLASAMENT Zona D1 balta extravilan Timisoara cf. CF: 441953
	<b>BIROU INDIVIDUAL DE ARHITECTURA TIMISOARA</b>		Data:	TITLU PROIECT ELABORARE PUZ-ZONA ACTIVITATI PISCICOLE, CAZARE, SERVICII, AGREMENT, SPORT SI REALIZARE ACCES (CF. 441953; top 441953)
	Sef. proiect: arh.M.A. Zegrea			Pi.Nr. 01/2016 UAT
	Proiectat: arh.M.A. Zegrea			Faza: <b>P.U.Z</b>
	Desenat: arh.M.A. Zegrea		07.05.2018	Pi.Nr. 05 UAT