


Plan de situatie si delimitare a imobilului

Scara 1:500

Nr. cadastral	Suprafata masurata	Adresa imobilului
12922,12923	630	Localitatea Timisoara, str. Rusu Sirianu, nr.7, jud. Timis

C.F.	421799	UAT TIMISOARA
------	--------	---------------

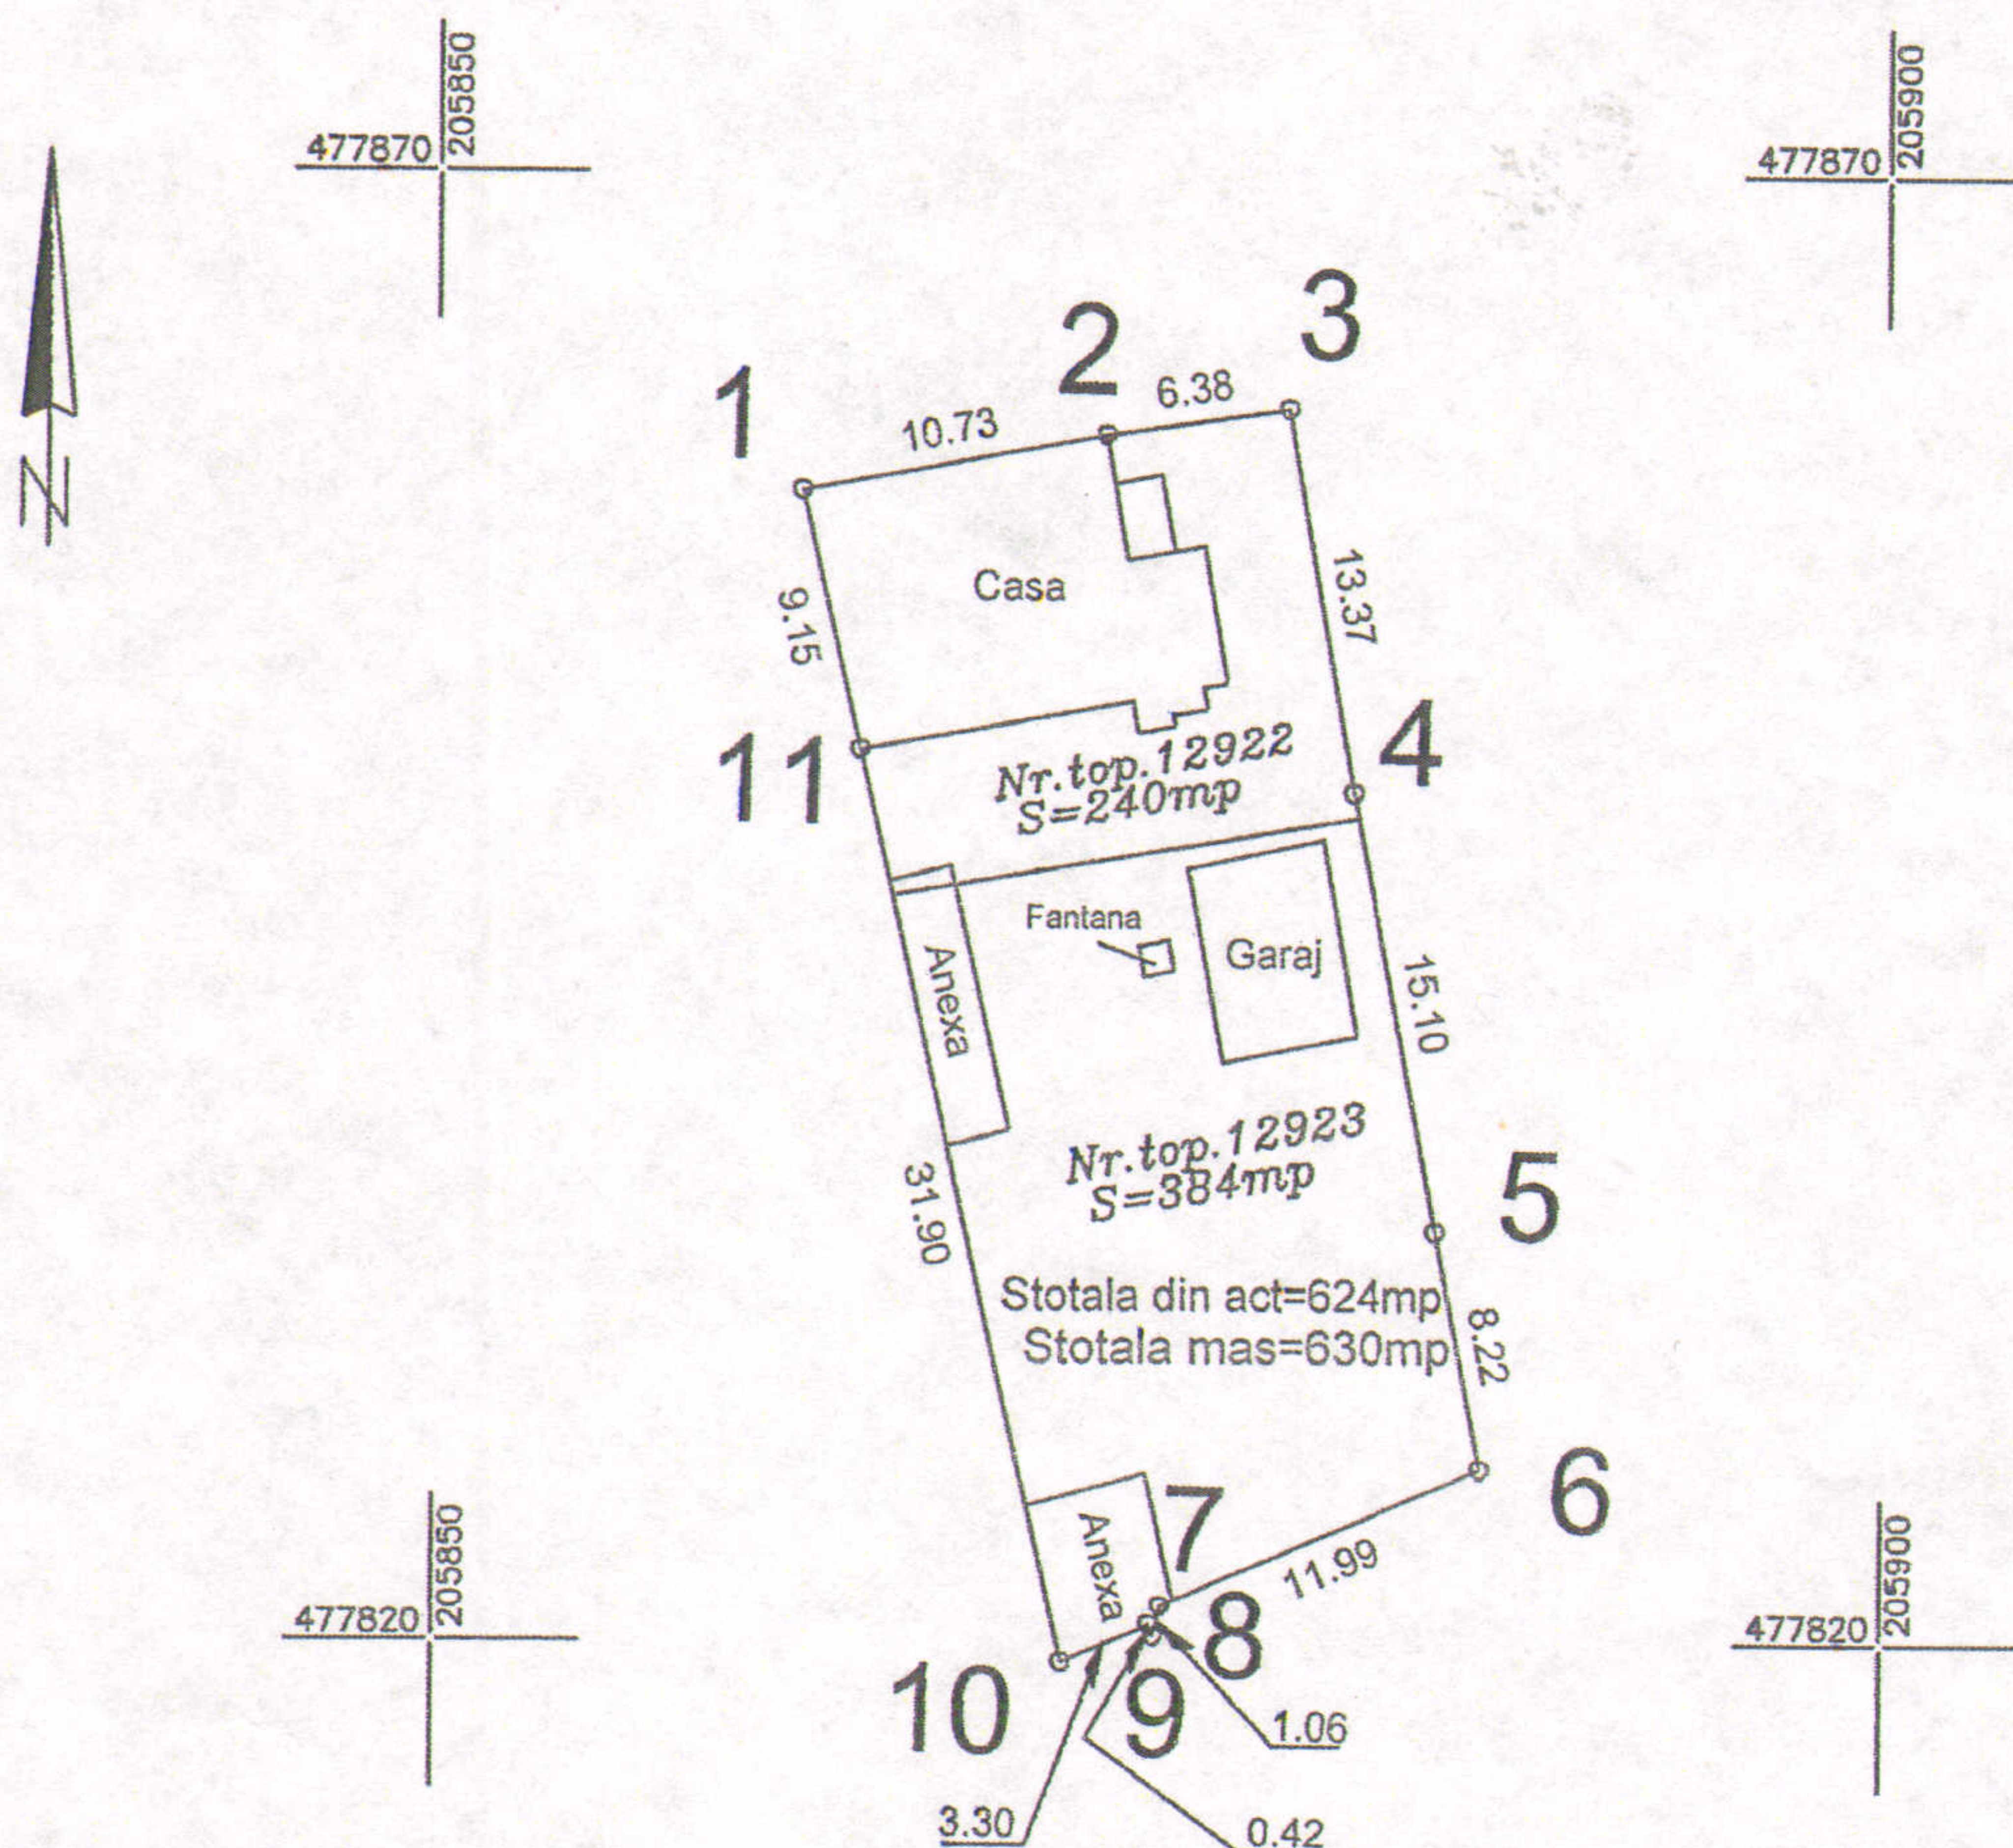

A. Date referitoare la teren

Nr. parcela	Categoria de folosinta	Suprafata (mp)	Valoarea de impozitare (lei)	Mentiuni
12922	Cc	240		curte
12923	A	384		gradina

B. Date referitoare la constructii

Cod constructie	Suprafata construita la sol (mp)	Valoarea de impozitare (lei)	Mentiuni
C1	111mp		Casa

INVENTAR DE COORDONATE

Nr. Pct.	Sistem de proiectie Stereo 70	
	X [m]	Y [m]
1	477859.318	205862.485
2	477861.226	205873.042
3	477862.105	205879.363
4	477848.939	205881.685
5	477834.116	205884.586
6	477826.053	205886.164
7	477821.259	205875.174
8	477820.230	205874.935
9	477820.613	205874.773
10	477819.325	205871.739
11	477850.400	205864.544

Executant: ing. Sicoe Liviu

Data: octombrie, 2012

Se confirma suprafata din masuratori si introducerea imobilului in baza de date

CRETU FELICIA
CONSILIER CADASTRU

Data: 14.5900/17.10.2012



Suprafata totala masurata = 630 mp
Suprafata din act = 624 mp