
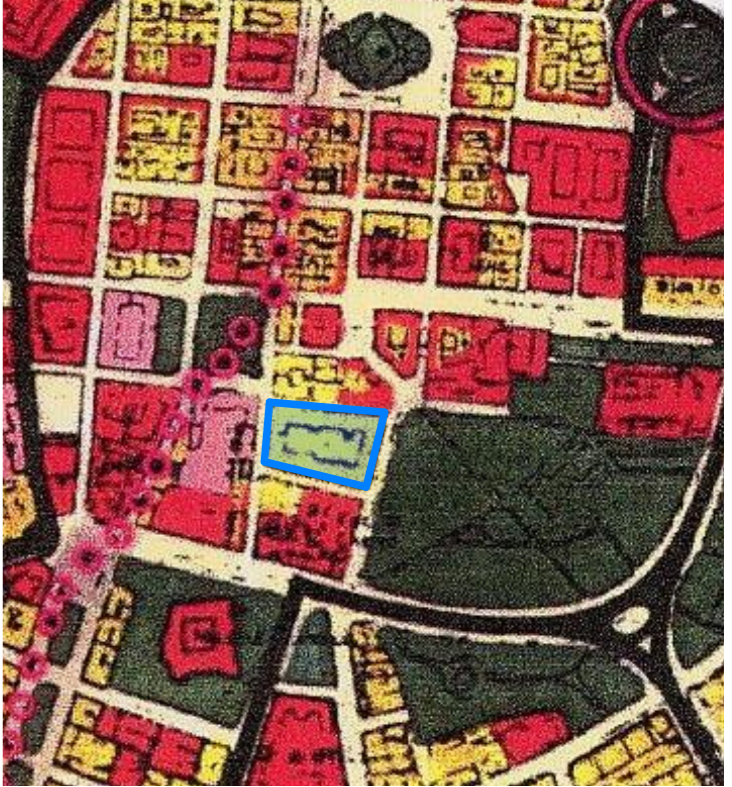


# P.U.D. - AMENAJARE CURTE INTERIOARA

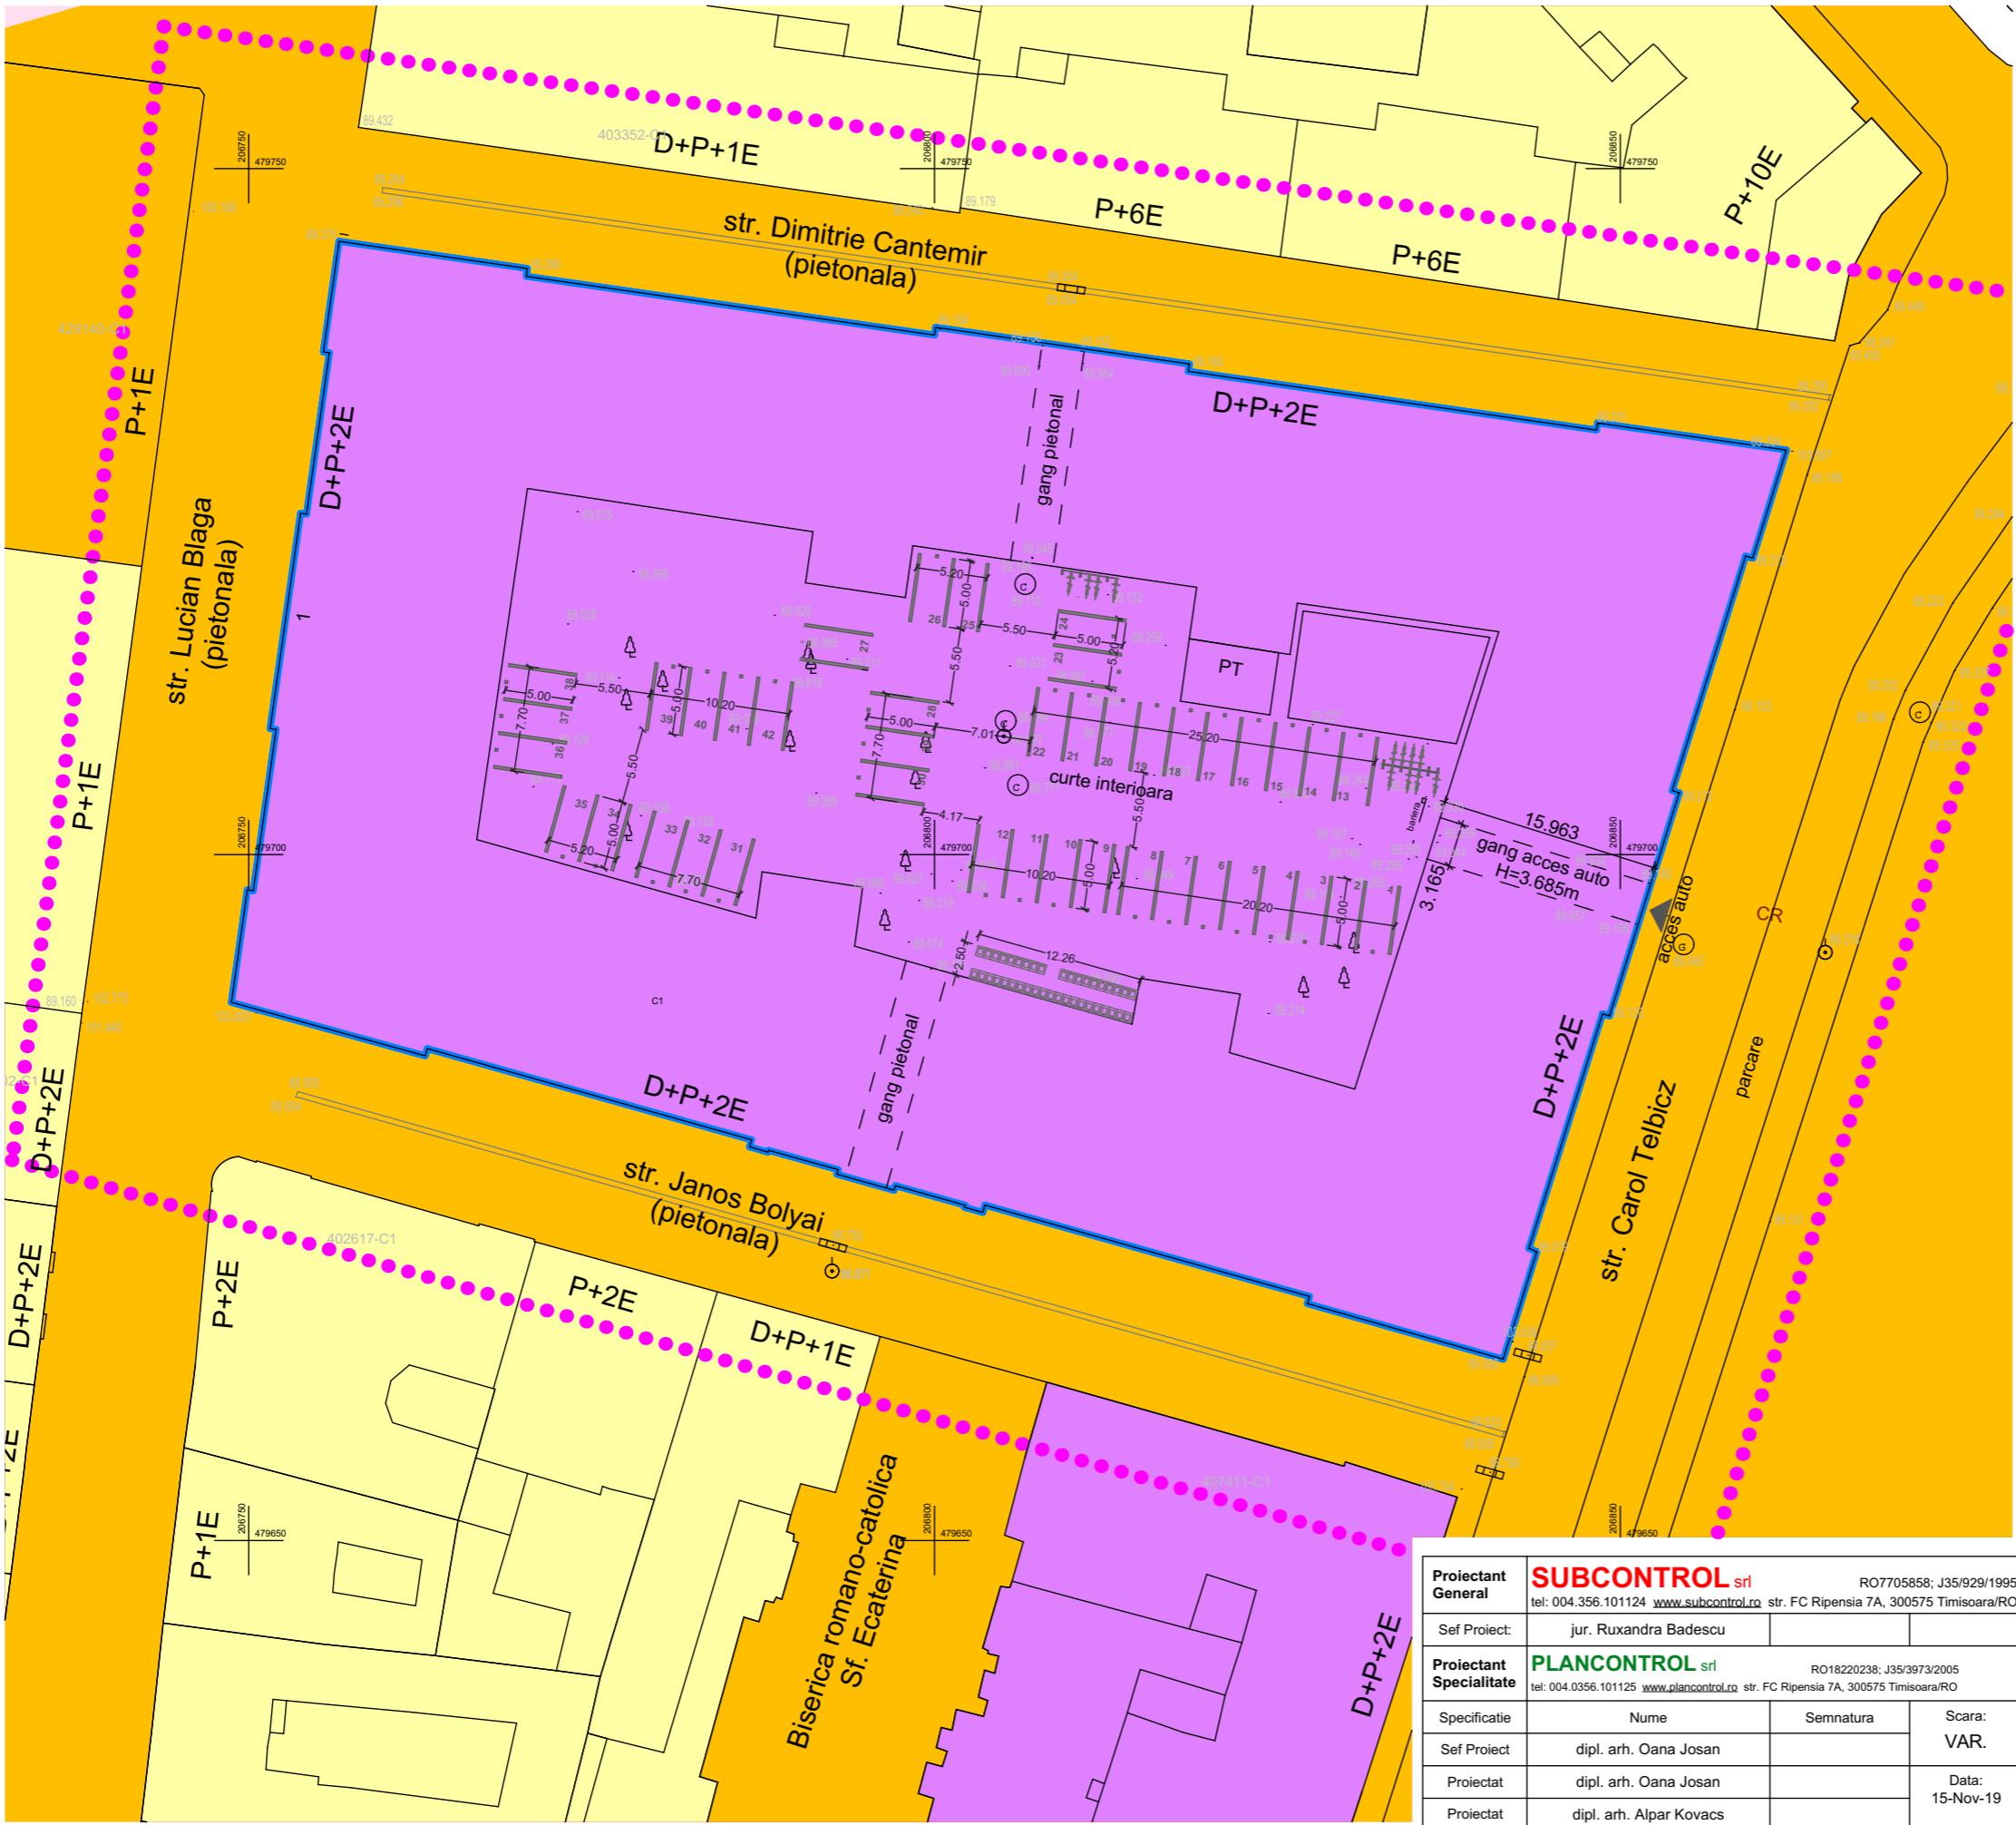

INCADRARE CONF. PLAN URBANISTIC GENERAL (P.U.G. 1998) UTR 1 - ZONA CENTRALA

- DELIMITARE ZONA STUDIATA
- LIMITA CADASTRALA AMPLASAMENT
- TERENURI DIN DOMENIUL PUBLIC AL STATULUI
- TERENURI PROPRIETATE PUBLICA DE INTERES LOCAL - PRIMARIA MUNICIPIULUI TIMISOARA
- TERENURI PROPRIETATE PRIVATA A PERSOANELOR FIZICE SI/SAU JURIDICE

<b>Proiectant General</b>	<b>SUBCONTROL srl</b> RO7705858; J35/929/1995 tel: 004.356.101124 <a href="http://www.subcontrol.ro">www.subcontrol.ro</a> str. FC Ripensia 7A, 300575 Timisoara/RO			Beneficiar	ASOCIATIA DE PROPRIETARI Str. Lucian Blaga, Nr.1, Timisoara, Timis, Romania	Nr.Pr.(ref. interna)	2310.104.1
Sef Proiect:	jur. Ruxandra Badescu			Titlu Proiect		Faza:	
<b>Proiectant Specialitate</b>	<b>PLANCONTROL srl</b> RO18220238; J35/3973/2005 tel: 004.0356.101125 <a href="http://www.plancontrol.ro">www.plancontrol.ro</a> str. FC Ripensia 7A, 300575 Timisoara/RO			P.U.D. AMENAJARE CURTE INTERIOARA Str. Lucian Blaga, Nr.1, Timisoara, Timis, Romania		P.U.D.	
Specificatie	Nume	Semnatura	Scara:	Titlu Plansa		Nr.Plansa:	
Sef Proiect	dipl. arh. Oana Josan		VAR.	PROPRIETATE ASUPRA TERENURILOR		U.04	
Proiectat	dipl. arh. Oana Josan		Data:				
Proiectat	dipl. arh. Alpar Kovacs		15-Nov-19				