


CALE FERATA

CARTIER CETATE

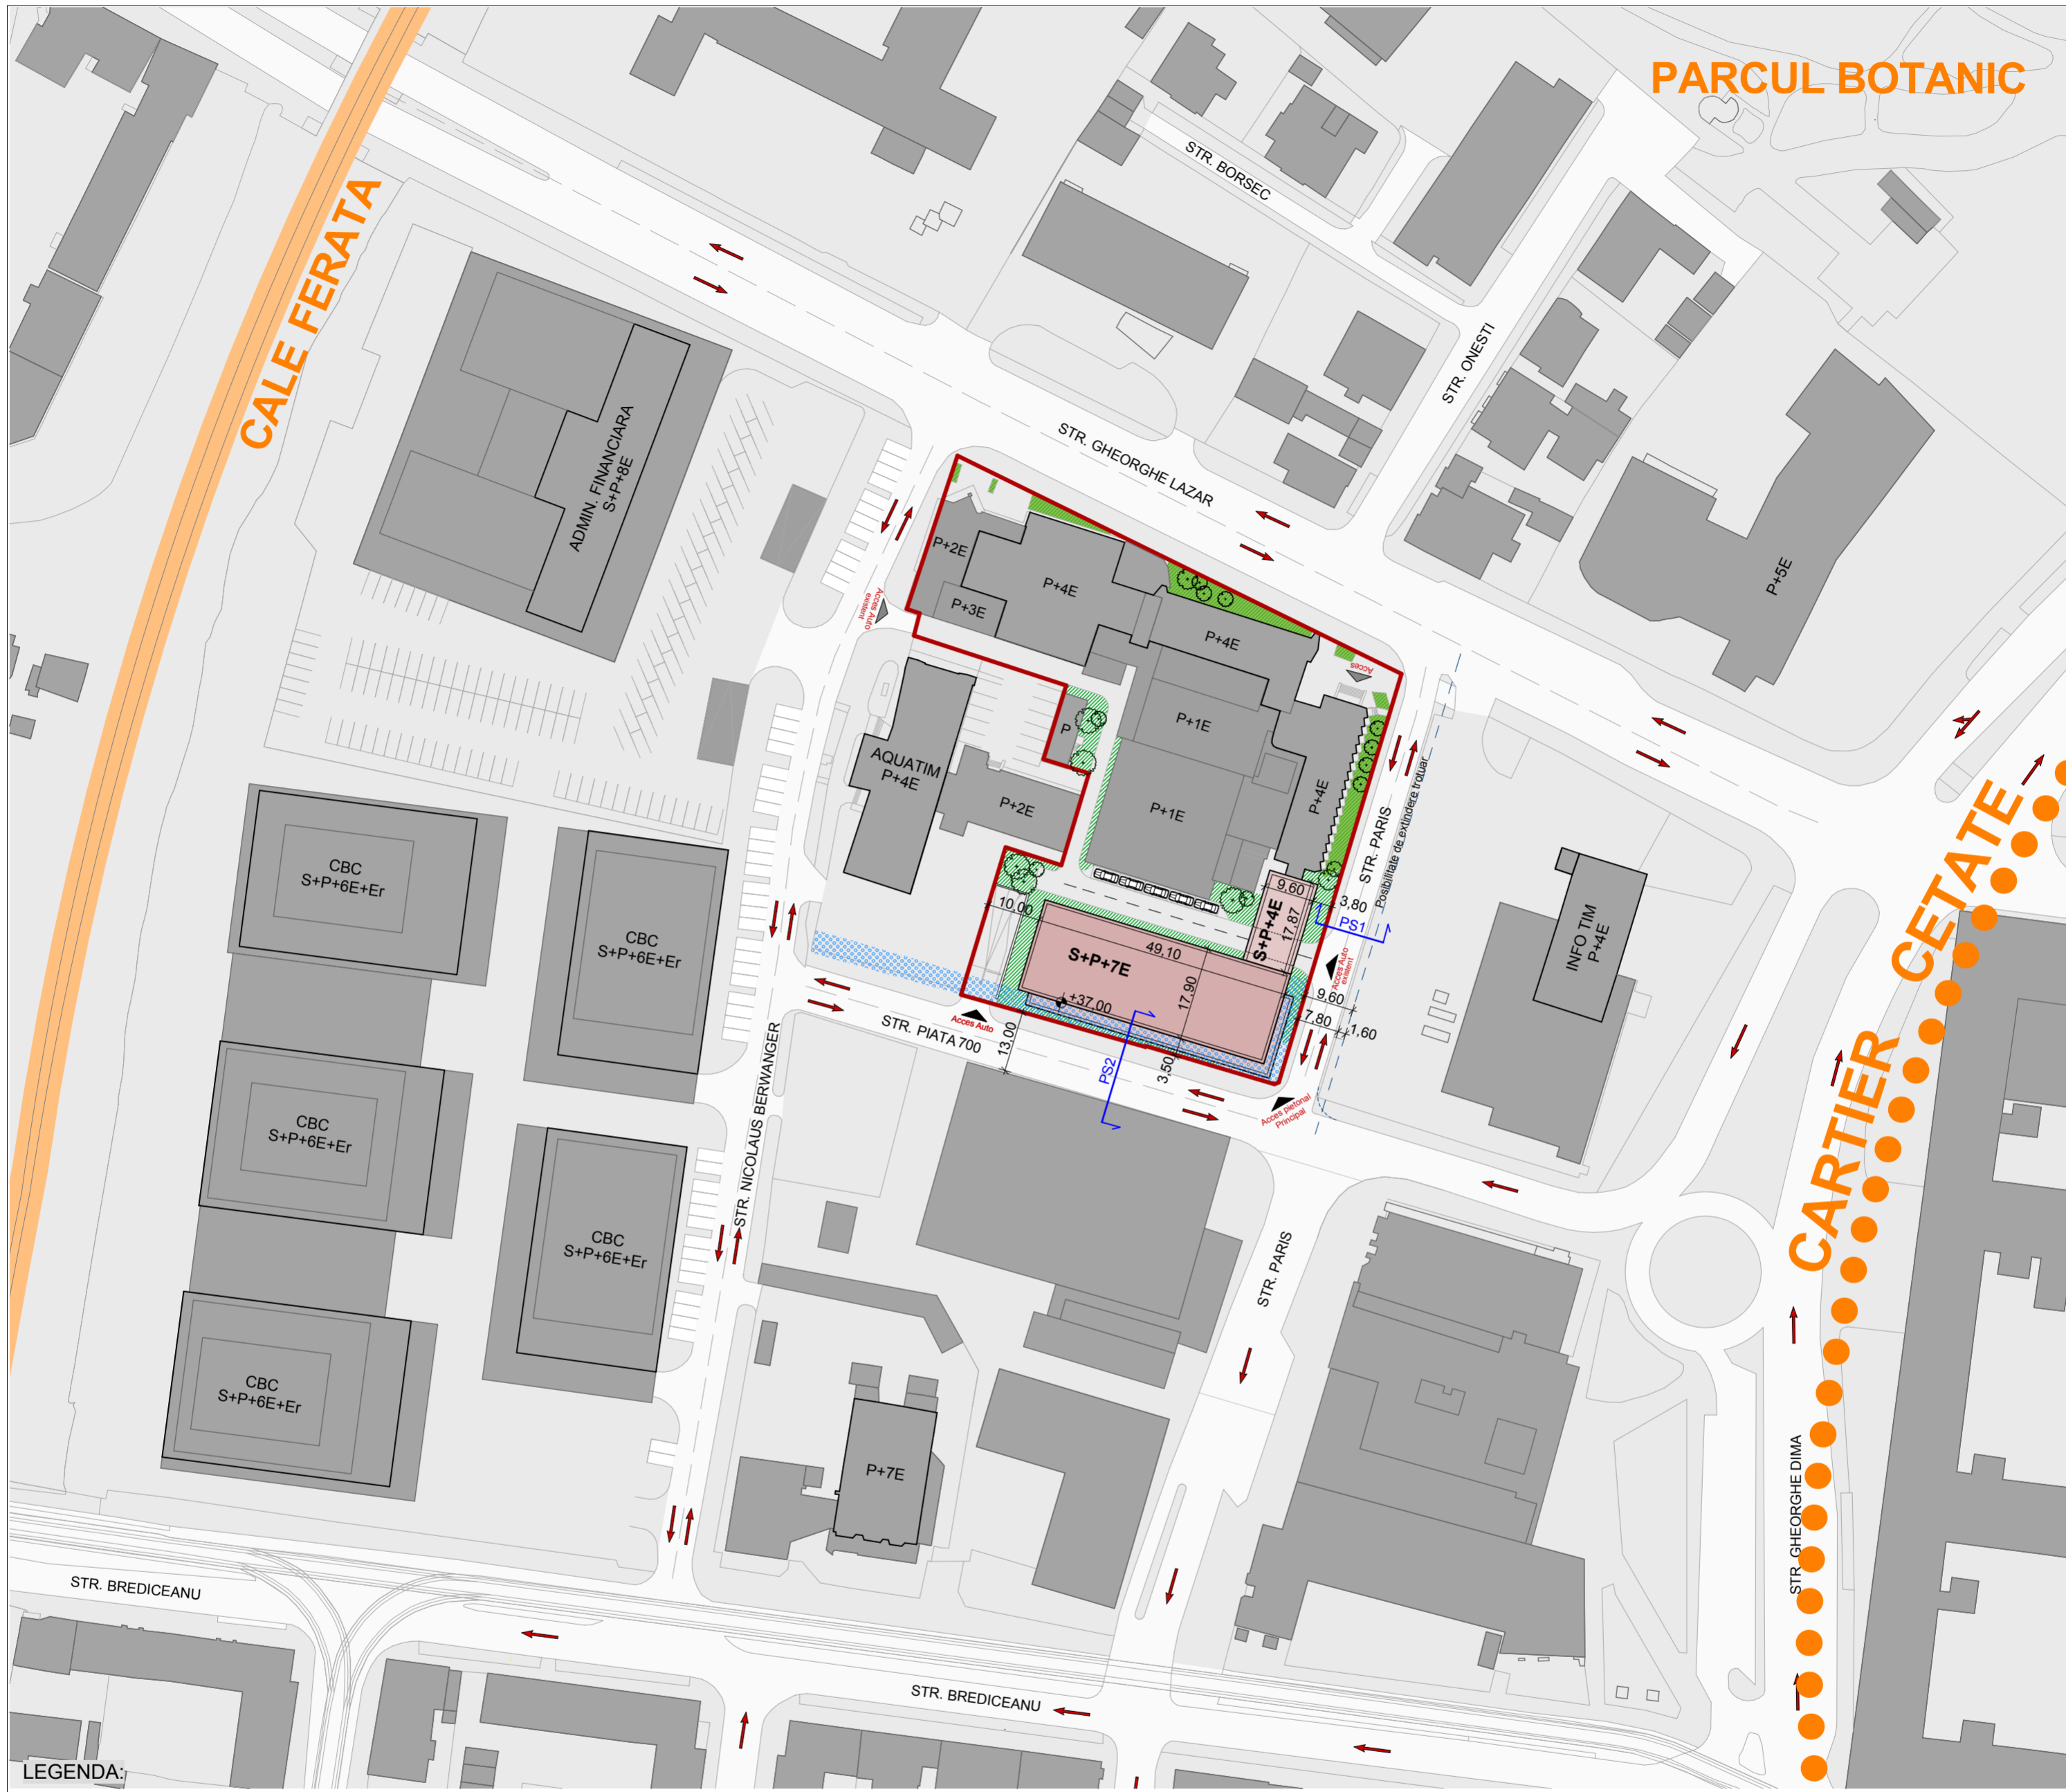



LEGENDA:

- Limita de proprietate/ limita zona reglementata
- Cladiri existente
- Zone verzi propuse
- Zona libera de constructii pe parter
- Cladiri propuse
- Zone verzi existente

C.F. nr. 431675 nr. top. 1070/1/2/1-1070/2/2/1/1
 C.F. nr. 422567 nr. top. 1070/ 2/ 2/ 1/ 1/ 1/ 1/ 1/ 1/ 2
 Suprafata teren conf. CF = 6 298 mp



PUZ - CLADIRE DE BIROURI
 Timisoara - str Gheorghe Lazar - nr.9

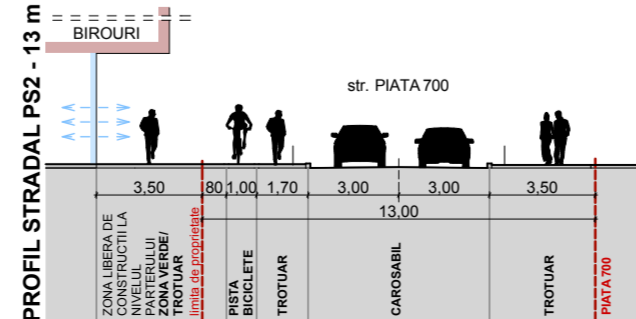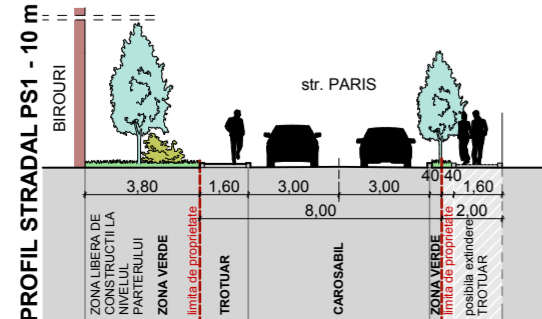

studioarca
 Timisoara, strada Memorandului nr.93, tel/fax 0256/294218, 335/234/99, e-mail office@studioarca.ro

SEF PROIECT	arh. Radu GOLUMBA	scara: 1 : 1000
PROIECTAT DESENAT	arh. Silvia CRISAN arh. Madalin IFTIMESCU arh. Radu GOLUMBA	
VERIFICAT	arh. Claudiu OPRITA	iul. 2014

beneficiar: S.C. ALCATEL - LUCENT ROMANIA S.R.L.
 den. lucrare: PUZ- Cladire de birouri
 adresa: Timisoara, str. Gheorghe Lazar, nr.9

plansa:	PLAN - POSIBILITATI DE MOBILARE	pr. nr. 366/2014
		faza PUZ
		plansa nr. 06U
		format 420x420