




PUZ

COMPLEX COMERCIAL si de SERVICII
strada Ovidiu Cotrus, extravilan Timisoara



Beneficiar:
SC STEA-ROM SRL
Teren 15 000mp, CF nr. 4473, nr. topo A1319/2

CIRCULATIA TERENURILOR
Suprafata teren proprietate privata = 14 918mp
Suprafata teren propusa a fi amenajata ca strada noua 82 mp.
Suprafata totala beneficiar = 15 000mp.

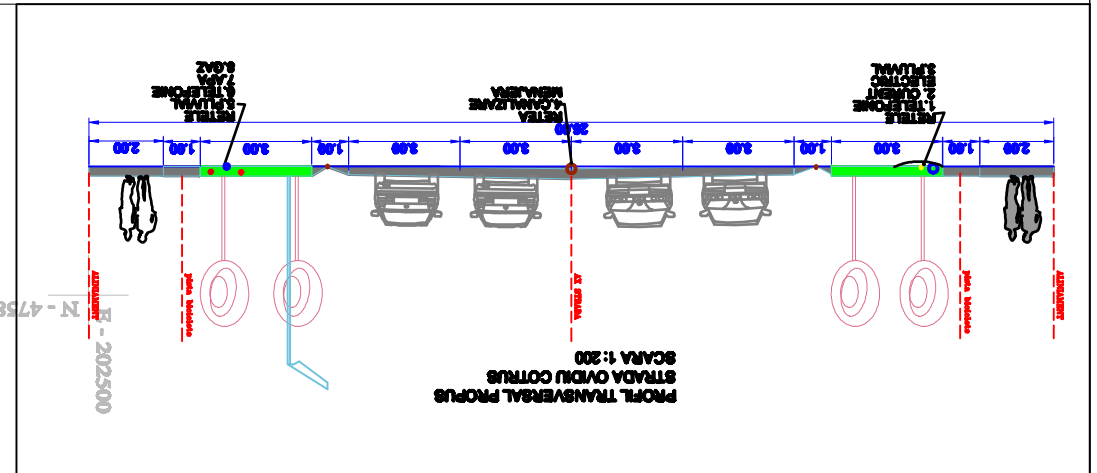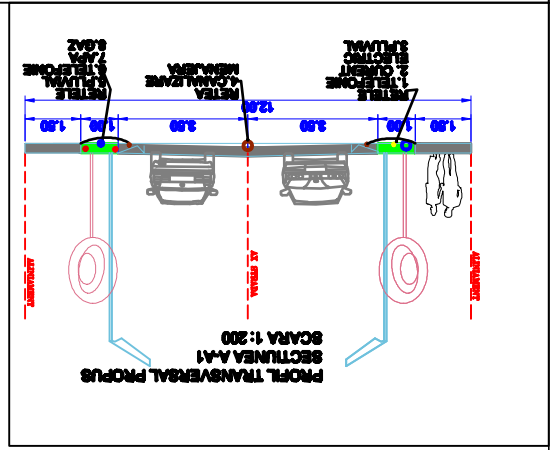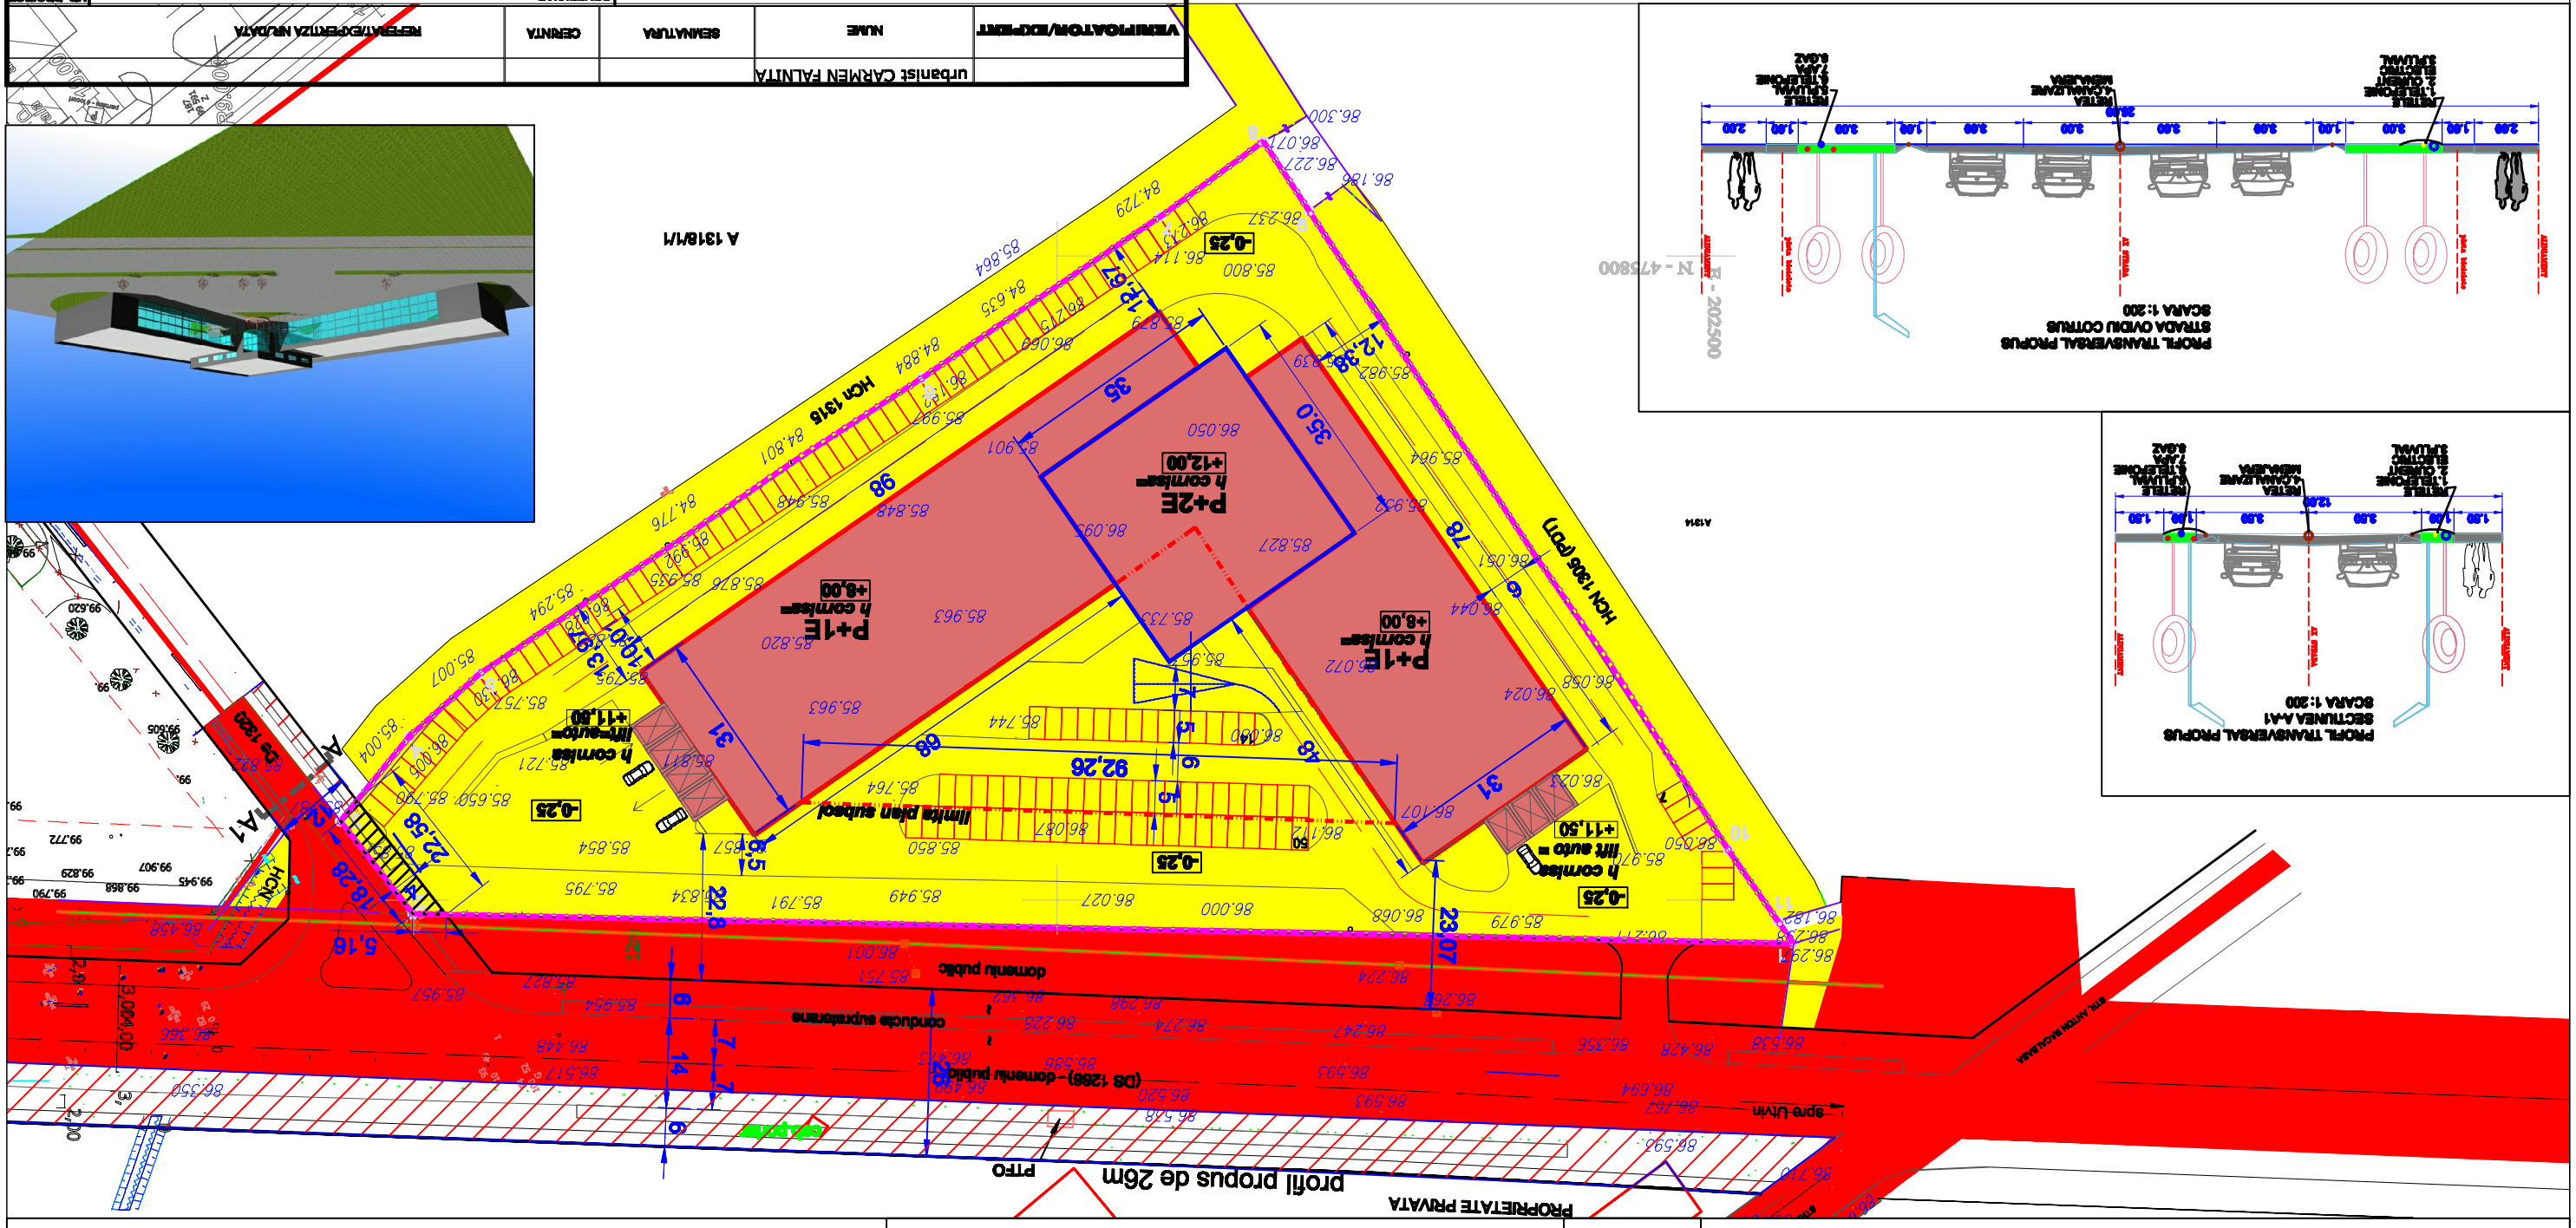

- LEGENDA**
- limita parcelei reglementate
 - terren proprietate privata persoane fizice
 - sua juridice
 - teren domeniu public
 - zona corp P+1E
 - zona corp P+2E

- CIRCULATIA TERENURILOR**
- suprafata teren proprietate privata destinata amenajarii strazii noi (extinderii strazilor)
 - suprafata teren destinata domeniului public

VERIFICATOR/DEPART	urbanist CARMEN FALNITA	SEMANTURA	CERNITA	REPARTITIE/PERMIZA NR.DATA
	NAME	SEMANTURA	CERNITA	REPARTITIE/PERMIZA NR.DATA
DESIGNAT	architect BUSILA LIGIA	SCARA	sept. 2010	NR. PLANSA A05
PROIECTANT	urbanist CARMEN FALNITA	SCARA	1/1000	
SEF PROIECT	architect BUSILA NICOLAE	TMU PROIECT: PUZ	SC STEA-ROM SRL	NR. PROIECT 07/2010
PROIECTANT	architect BUSILA NICOLAE	TMU PROIECT: PUZ	SC STEA-ROM SRL	
st. BRAZILOR nr. 10, TIMISOARA tel. 0356/ 41295 fax. 0356/ 816669 3d Studio		AMPLASAMENT: extravilan MUNICIPAL TIMISOARA COMPLEX COMERCIAL si de SERVICII PUZ		
nr. BRAZILOR nr. 10, TIMISOARA tel. 0356/ 41295 fax. 0356/ 816669 3d Studio		AMPLASAMENT: extravilan MUNICIPAL TIMISOARA COMPLEX COMERCIAL si de SERVICII PUZ		

