




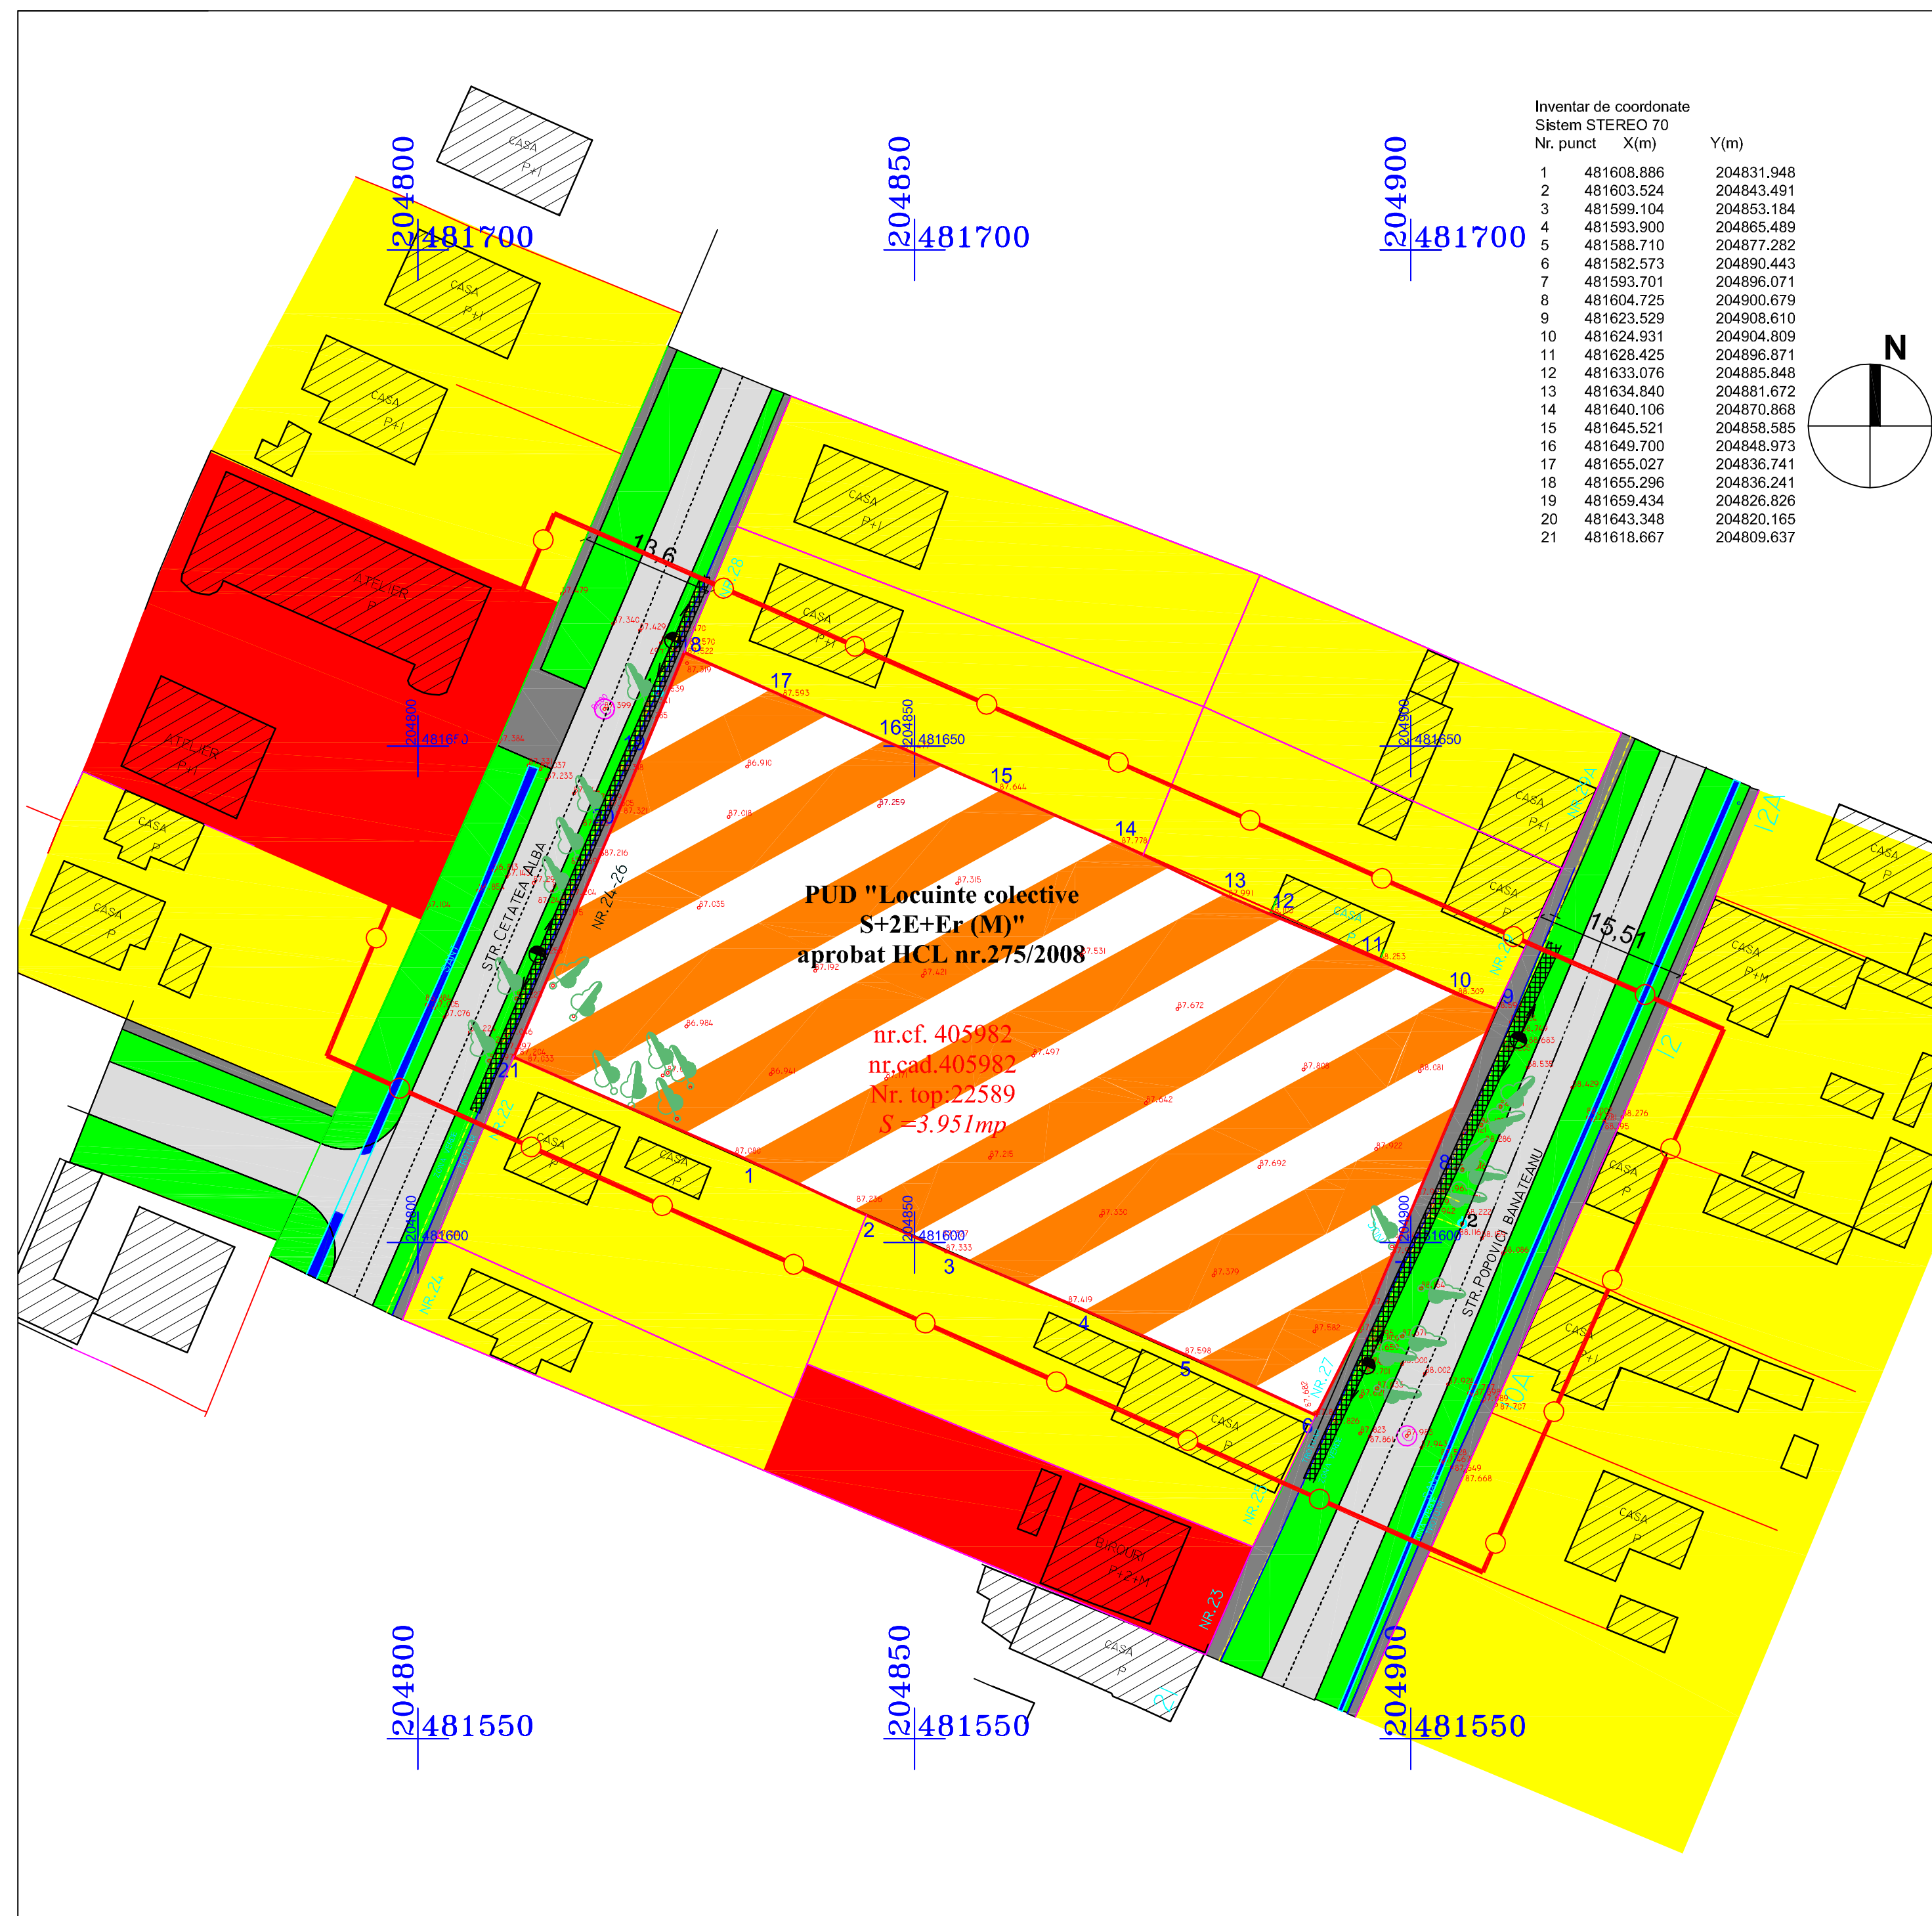

Inventar de coordonate		
Sistem STEREO 70		
Nr. punct	X(m)	Y(m)
1	481608.886	204831.948
2	481603.524	204843.491
3	481599.104	204853.184
4	481593.900	204865.489
5	481588.710	204877.282
6	481582.573	204890.443
7	481593.701	204896.071
8	481604.725	204900.679
9	481623.529	204908.610
10	481624.931	204904.809
11	481628.425	204896.871
12	481633.076	204885.848
13	481634.840	204881.672
14	481640.106	204870.868
15	481645.521	204858.585
16	481649.700	204848.973
17	481655.027	204836.741
18	481655.296	204836.241
19	481659.434	204826.826
20	481643.348	204820.165
21	481618.667	204809.637

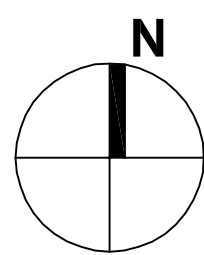

plan urbanistic zonal

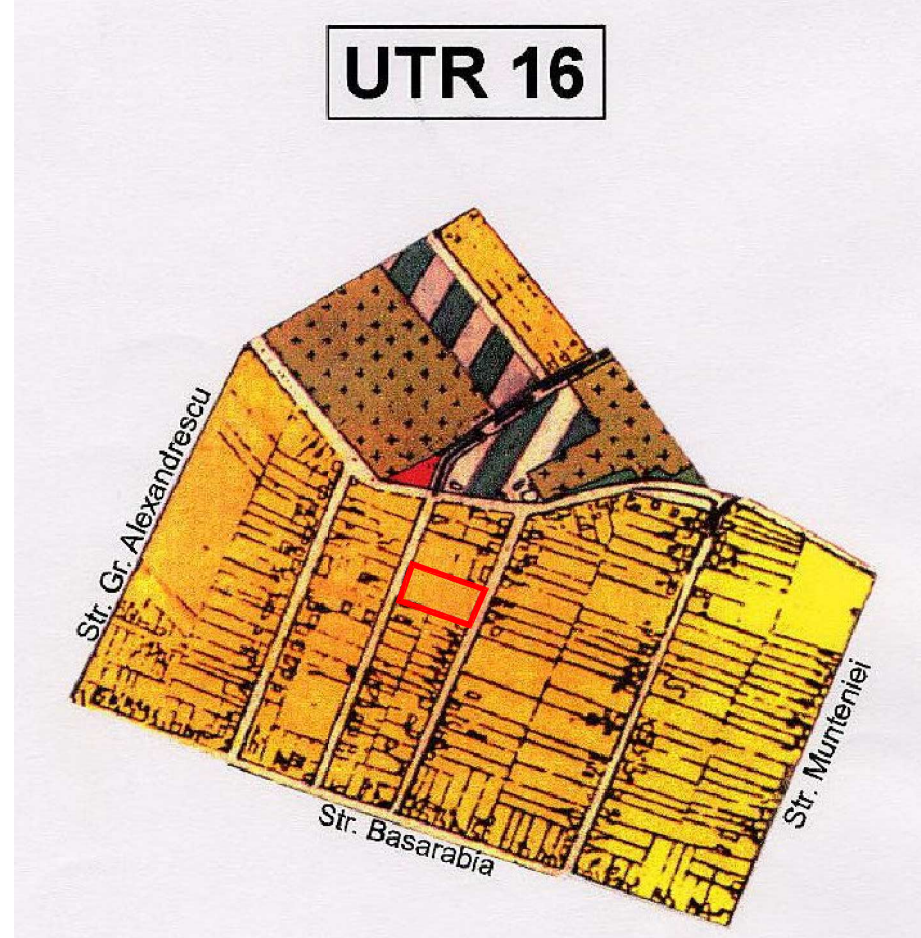

UTR 16

EXTRAS PUG UTR 16

LEGENDA

DELIMITARI

- Limite zona studiata
- Limite topo teren conform C.F.
- Limita parcela studiata

DESTINATIE

- Zona locuinte colective aprobata prin PUZ HCL 275/2008
- Zona locuire existenta
- Zona servicii existenta
- Zona de interdictie de constructie 1m fata de LEA JT existenta

SIMBOLURI

- Nr. top. 22589 Numar cad. parcele existente
- Sant
- Cladiri existente
- Cote de nivel
- Stalpi LEA
- Arbori
- Puncte de contur parcela

CIRCULATII

- Strazi si alei de deservire locala existente
- accese pietonale si carosabile la parcelele de locuinte
- spatii verzi de aliniament existente

Specialist RUR:		arh. Georgeta Trîmbițaș	
	Proiectant:		Denumire proiect:
	S.C. ARHITECT TRÎMBIȚAȘ S.R.L. Timișoara, tel. +4-0744698012 tel./fax: +4 (0256) 432212		P.U.Z. "Dezvoltare zona rezidentiala", Str. Ion Popovici Banateanu nr. 27, Timisoara, jud. Timis, Cf nr.405982 Timisoara Beneficiar : Buligoanea Florin si Victoria Mihaela Opran Constantin Claudiu si Oana Claudia
Sef proiect:		arh. Georgeta Trîmbițaș	
Proiectat:		arh. Lucian Stancu	
Desenat:		arh. Lucian Stancu	
Verificat:		arh. Camil Milincu	
		Scara:	Denumire planșă:
		1:500	Situatia existenta
		Data: noi. 2016	Nr. pr.: 144/2015 Faza: PUZ